
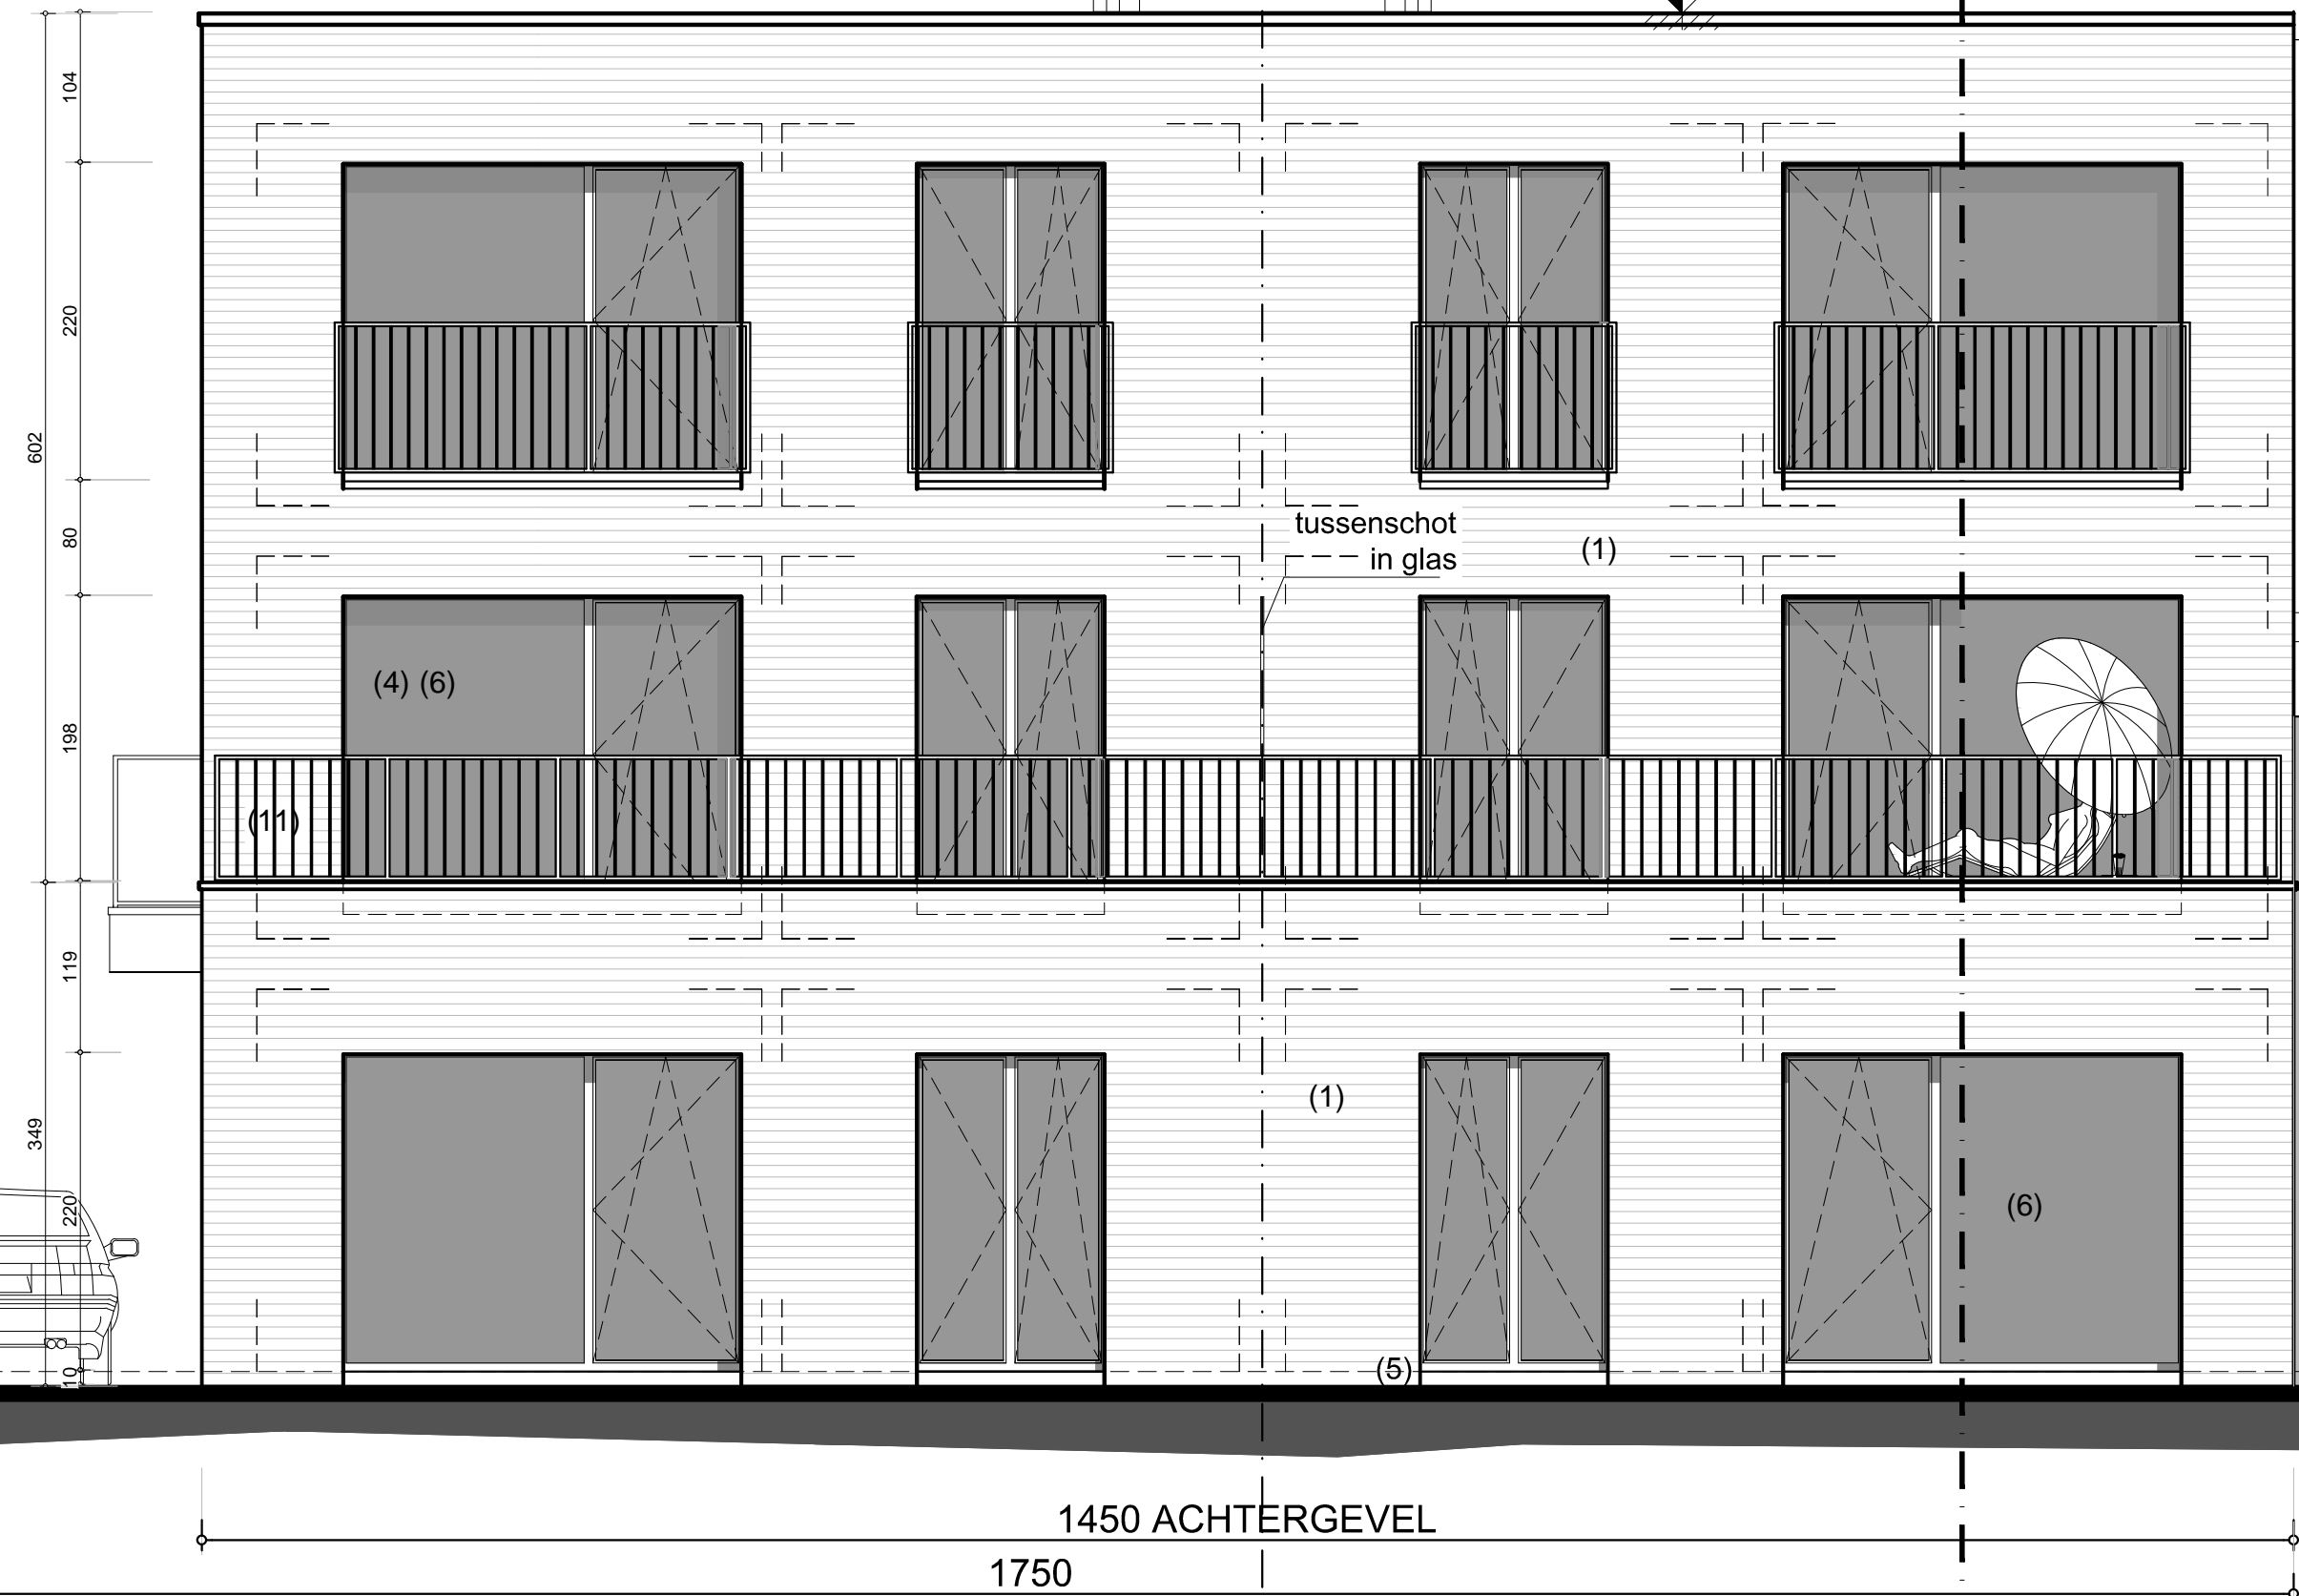


PERCEELGREN

PERCEELGREN

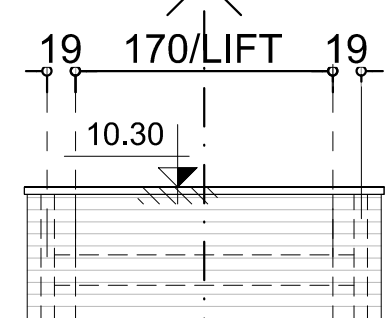

tussenschot
in glas (1)

AANPALENDE
GEBUUR:
HUISNUMMER 531

ACHTERGEVEL schaal 1/50

S

S

1450 ACHTERGEVEL

1750

104

220

602

80

198

119

349

220

10

9.41

10.30

19

170/LIFT

19

(4) (6)

(11)

(1)

(5)

(6)